


**1 BUILDING SECTION**  
 1/4" = 1'-0"

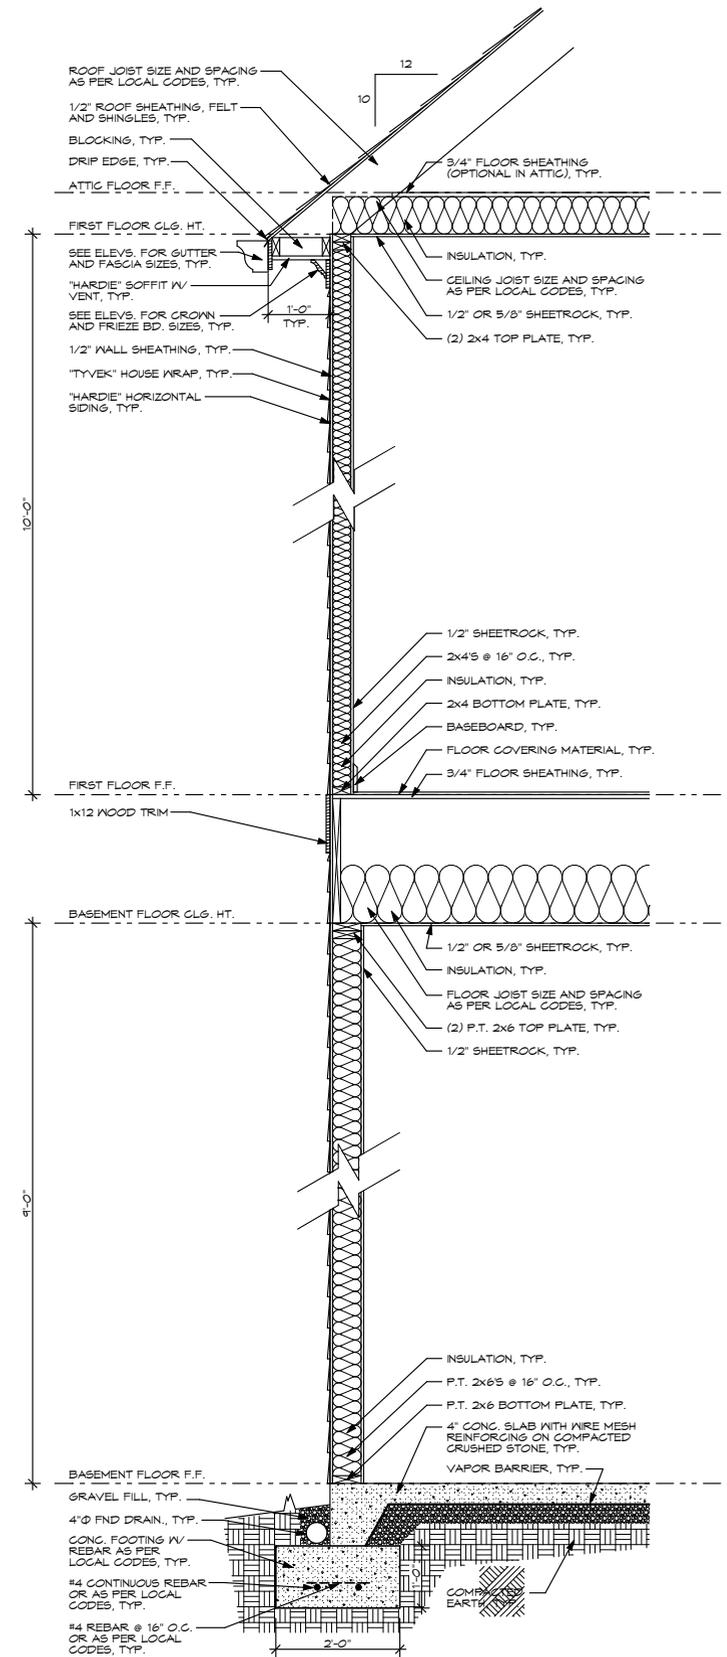

**2 TYP. WALL SECTION**  
 3/4" = 1'-0"

It is the intent of these documents to provide sufficient information to the experienced builder to construct the project shown. It is therefore his/her responsibility to verify accuracy and compliance with all the regulatory agencies prior to construction, and their requirements must take precedence over those shown. The contractor and/or client shall verify all conditions, dimensions, details and specifications and be responsible for the same.

JOB NO.: 13-102  
 DATE: 1/15/14  
 DRAWN BY: BPH

REVISION DATES:
